


1 FIFTH FLOOR FURNITURE PLAN
 1/8" = 1'-0"

FOR REVIEW ONLY 12.11.09

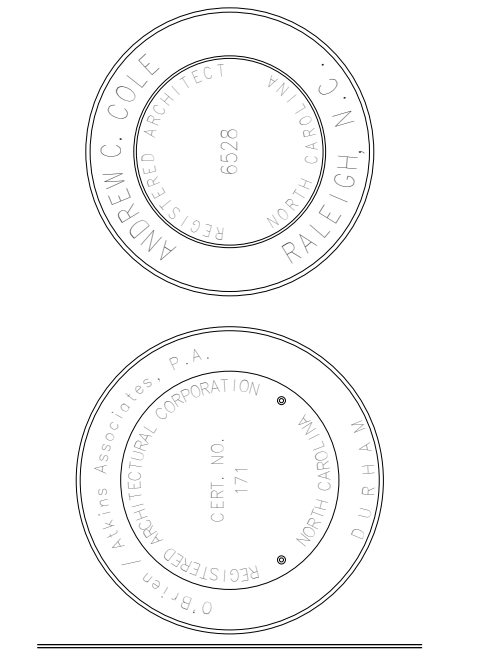

ISSUED	DATE	BY
BID SET	9/2/09	

Revision Schedule		
Issued	Date	By

Code Review No.
 SCD No. 07-06938-01D
 Project No. 2007079.01
 Checked By ACC

File Name
 FIFTH FLOOR FURNITURE PLAN - AREA 2

Drawn By RTR
 Sheet