


1
ID1242 1/8" = 1'-0"
N
PLAN
FOURTH FLOOR FURNITURE PLAN

FOR REVIEW ONLY 4.1.10

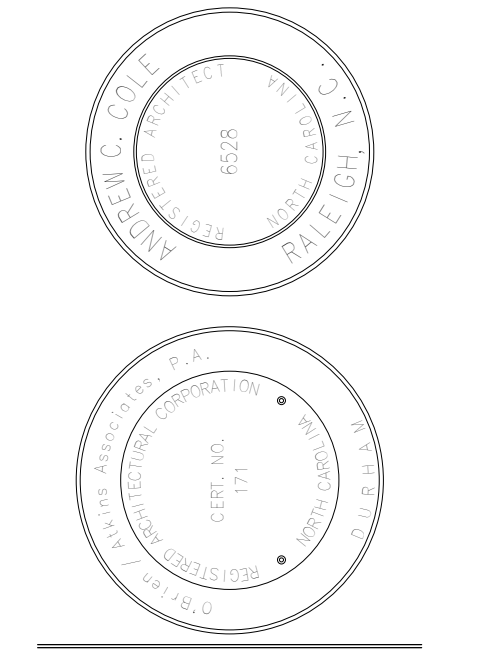

ISSUED	DATE	BY
BID SET	9/2/09	

Code Review No.	
SCD No.	07-06938-01D
Project No.	2007079.01
Checked By	ACC

File Name: FOURTH FLOOR FURNITURE PLAN - AREA 2

Drawn By: RTR
Sheet: