


1 FIFTH FLOOR FURNITURE PLAN  
 1/8" = 1'-0"

FOR REVIEW ONLY 4.1.10

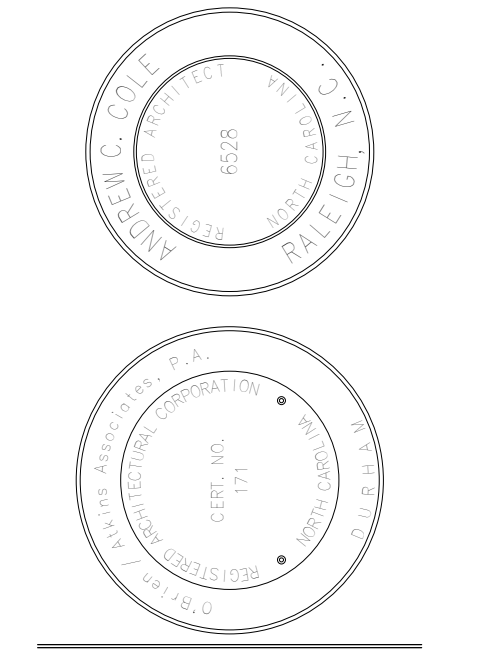

ISSUED	DATE	BY
BID SET	9/2/09	

Code Review No.  
 SCD No. 07-06938-01D  
 Project No. 2007079.01  
 Checked By ACC

File Name: FIFTH FLOOR FURNITURE PLAN - AREA 2

Drawn By: RTR  
 Sheet