
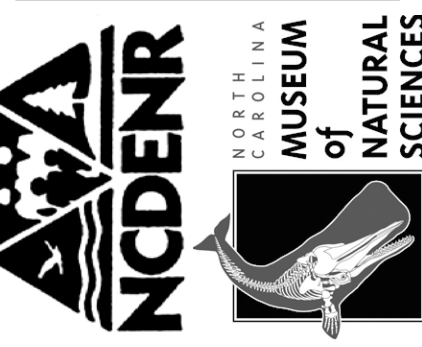


1 LEVEL ONE FURNITURE PLAN - AREA 1
1/8" = 1'-0"

FOR REVIEW ONLY 4.1.10

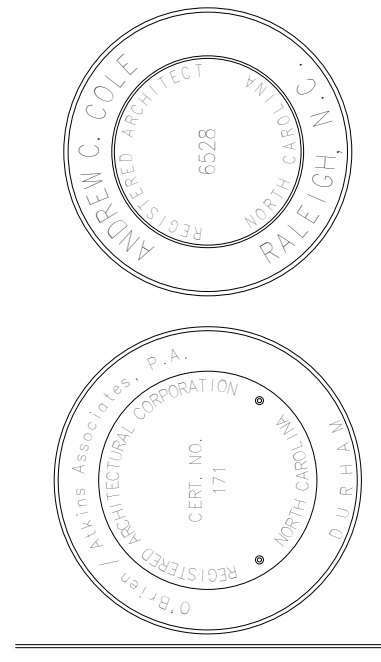

ISSUED FOR CONSTRUCTION	Date	By
	12/8/09	
Revision Schedule		
Revision Description	Date	By

Code Review No.	
SCD No.	07-0693801-E
Project No.	2007079.00
Drawn By	RTR
Checked By	
File Name	LEVEL 1 FURNITURE PLAN - AREA 1