




**C3 INSTRUMENTATION / GENOMICS RESEARCH LAB OFFICES**  
ID1411 1/4" = 1'-0"

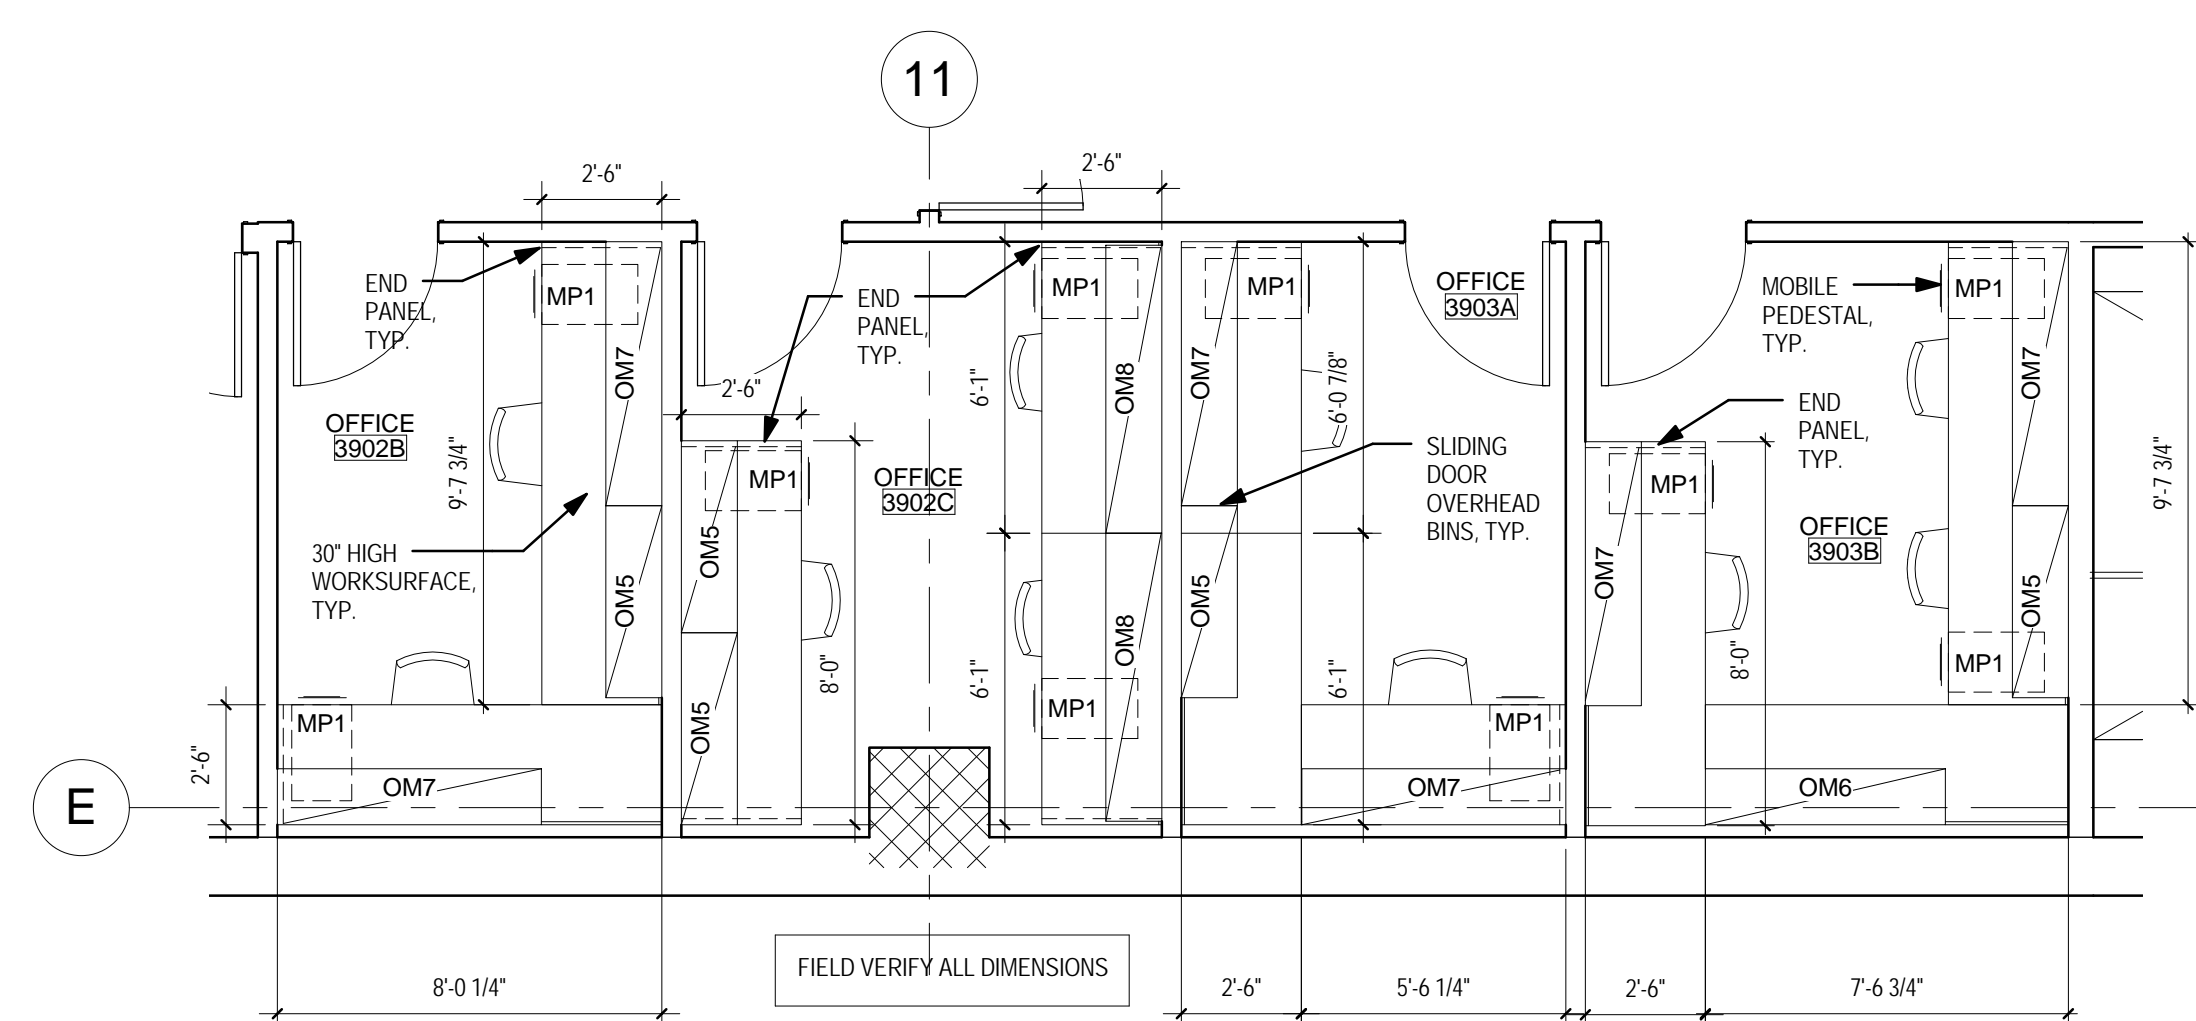


**C1 PALEO / GEO RESEARCH LAB OFFICES**  
ID1411 1/4" = 1'-0"

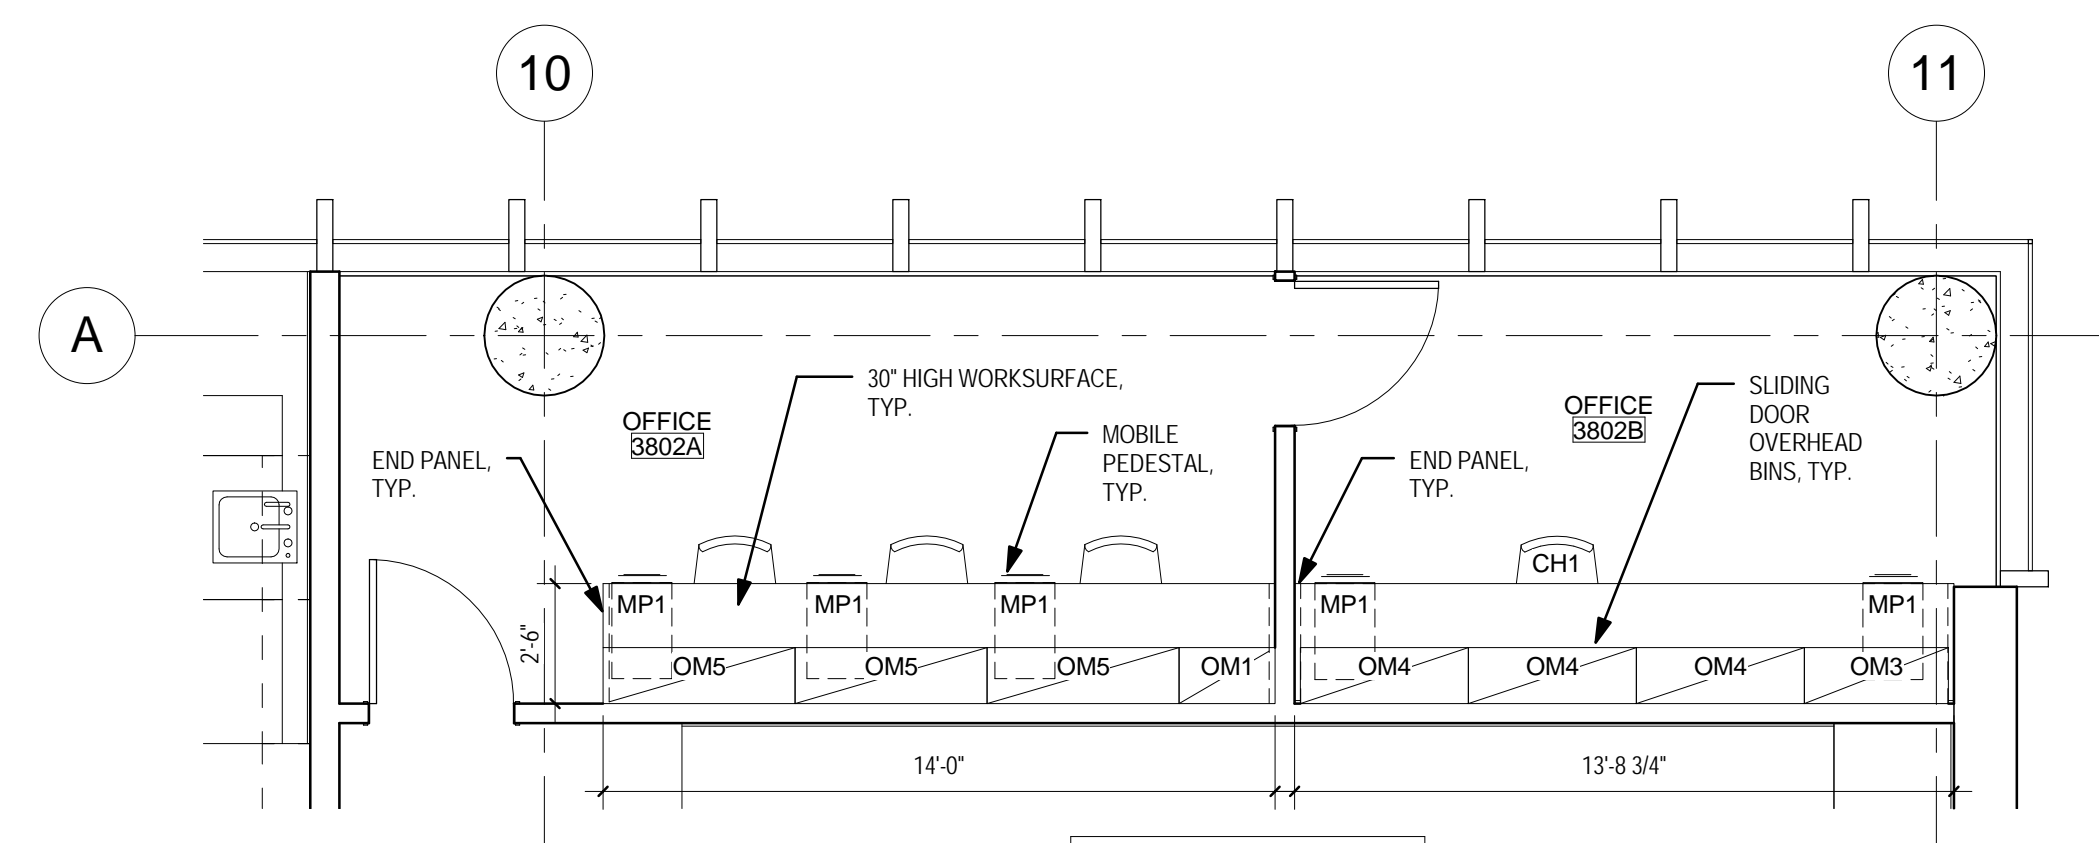


**B1 ASTRO LAB/CLASSROOM OFFICES**  
ID1411 1/4" = 1'-0"

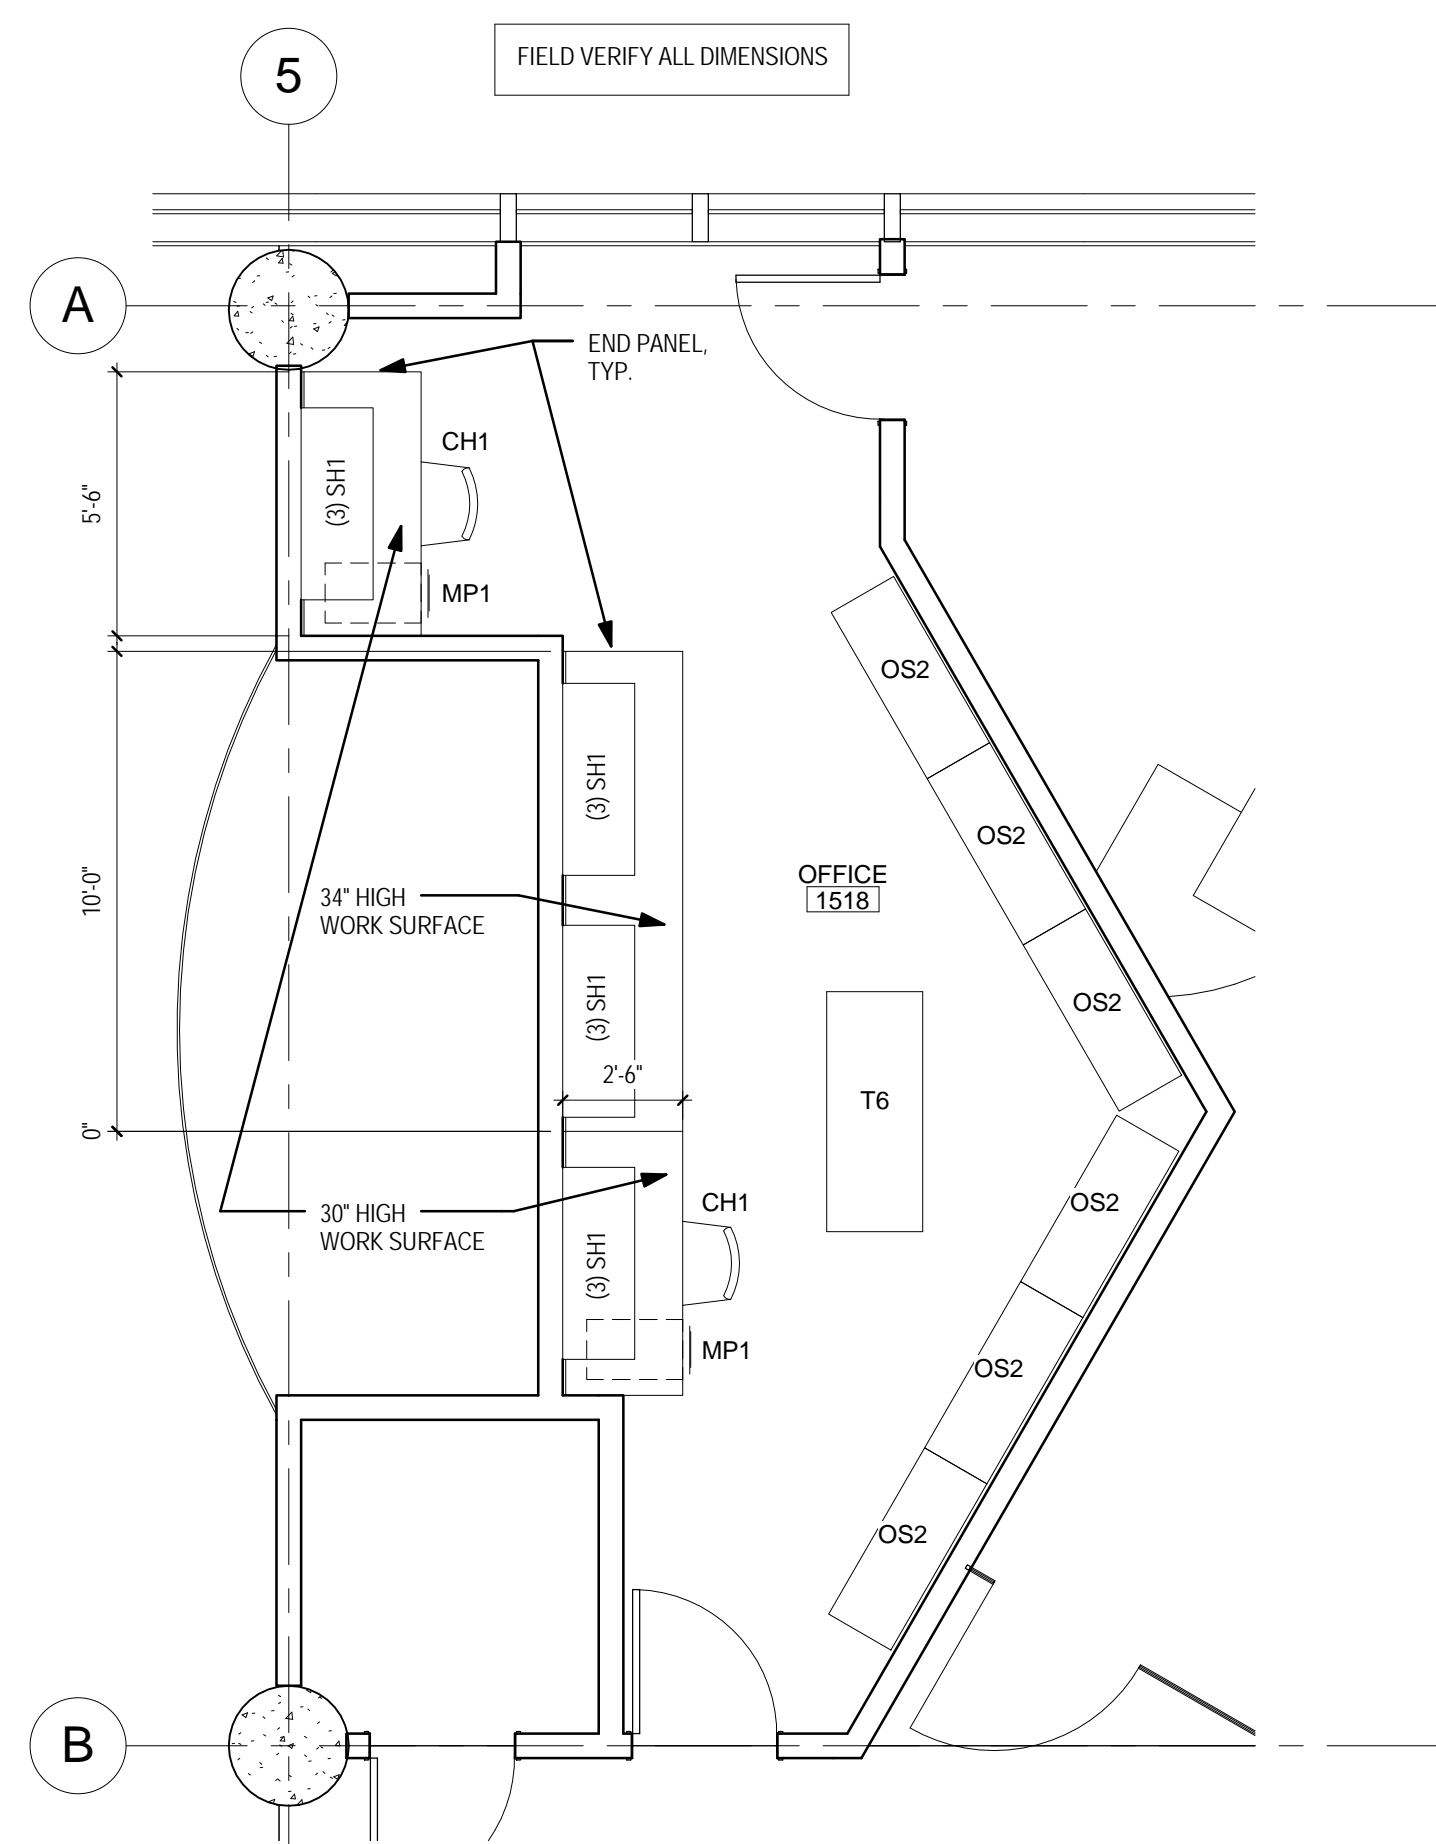


**A5 NRC STORE OFFICE**  
ID1411 1/4" = 1'-0"

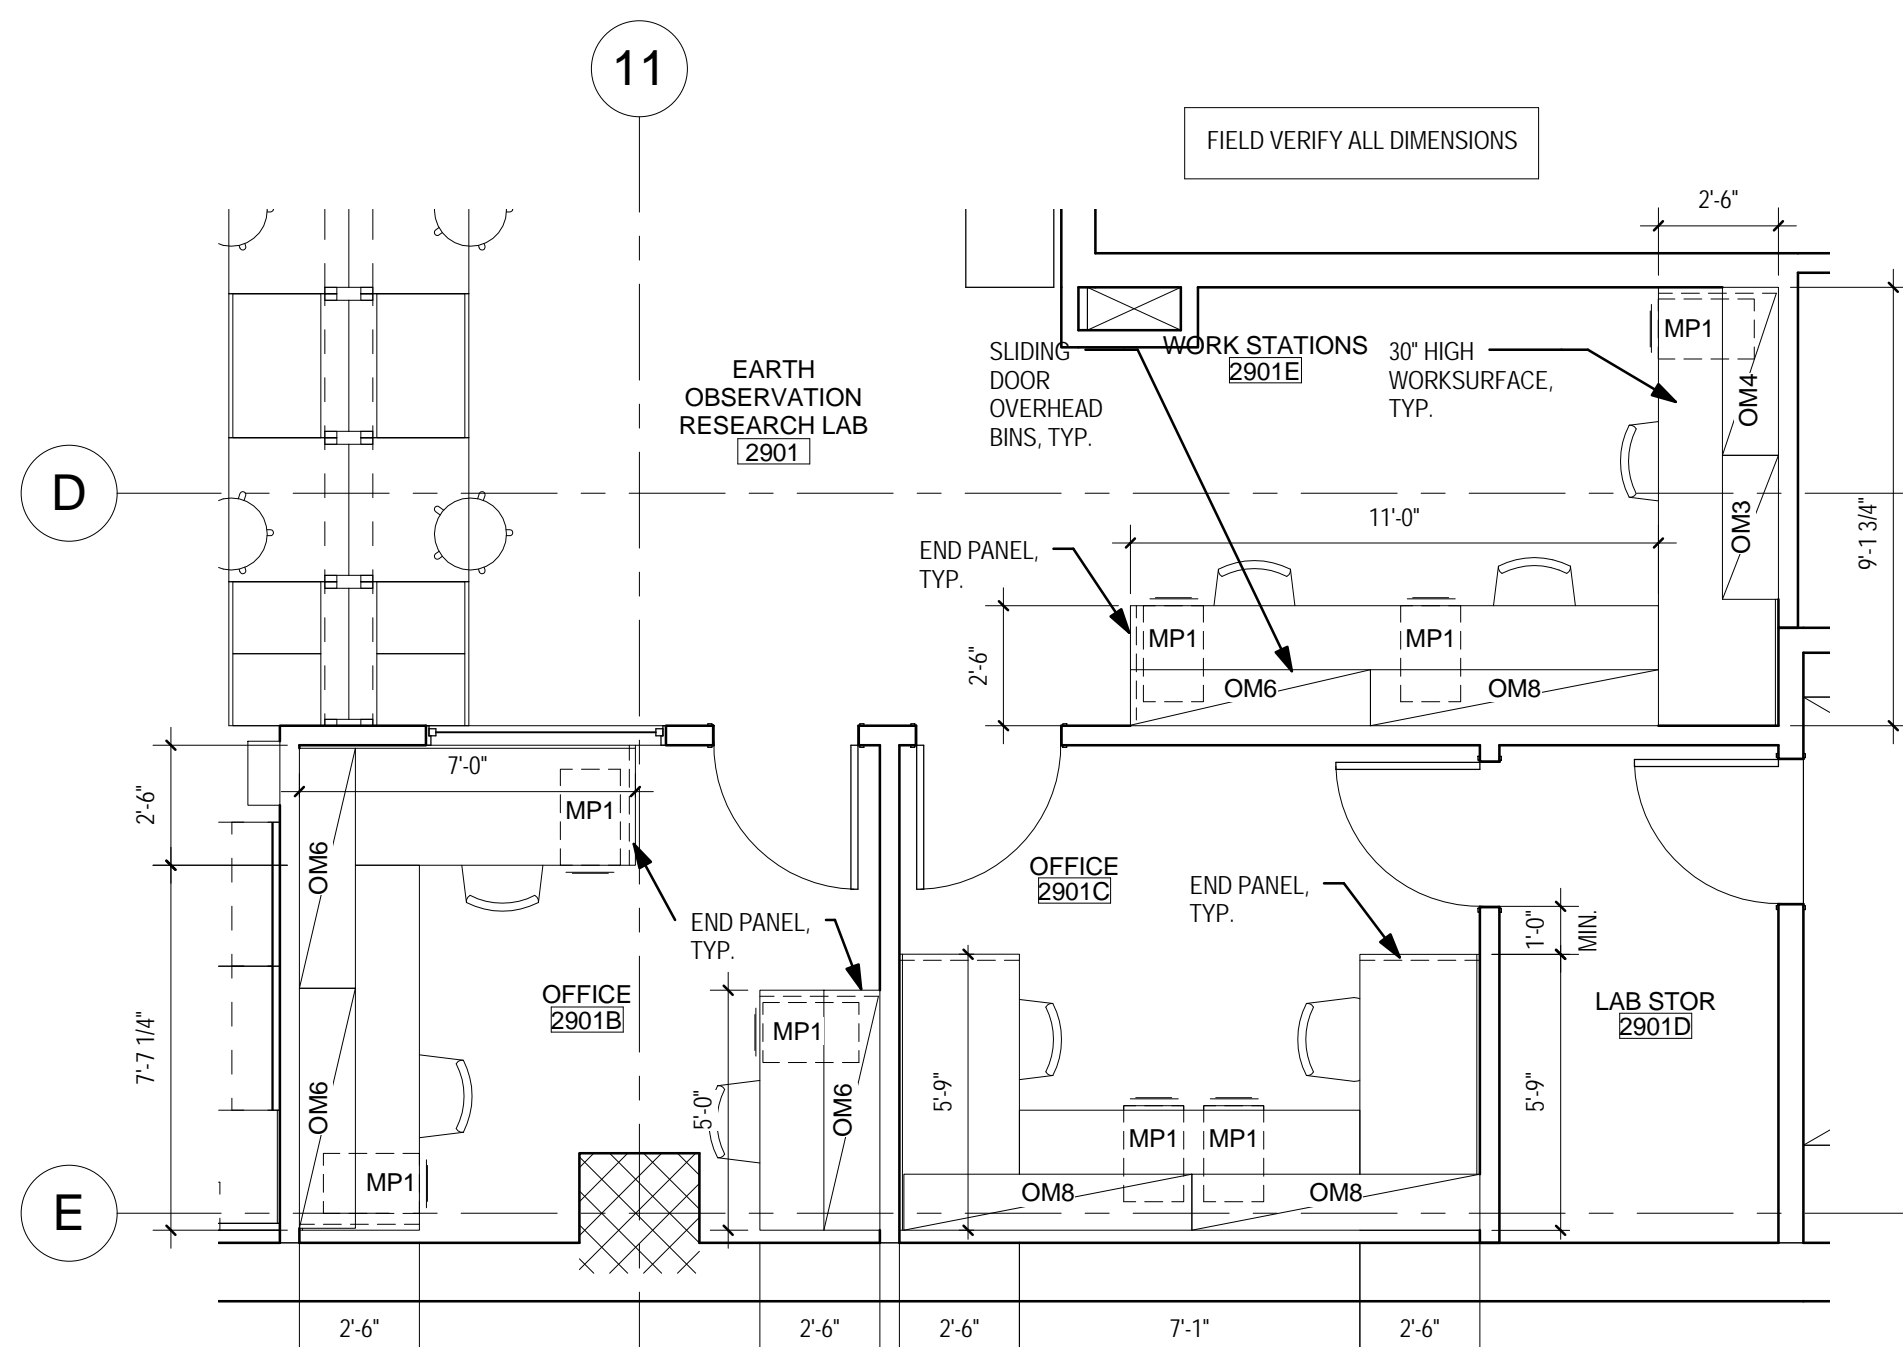

**A3 EARTH OBSERVATION RESEARCH LAB OFFICE**  
ID1411 1/4" = 1'-0"

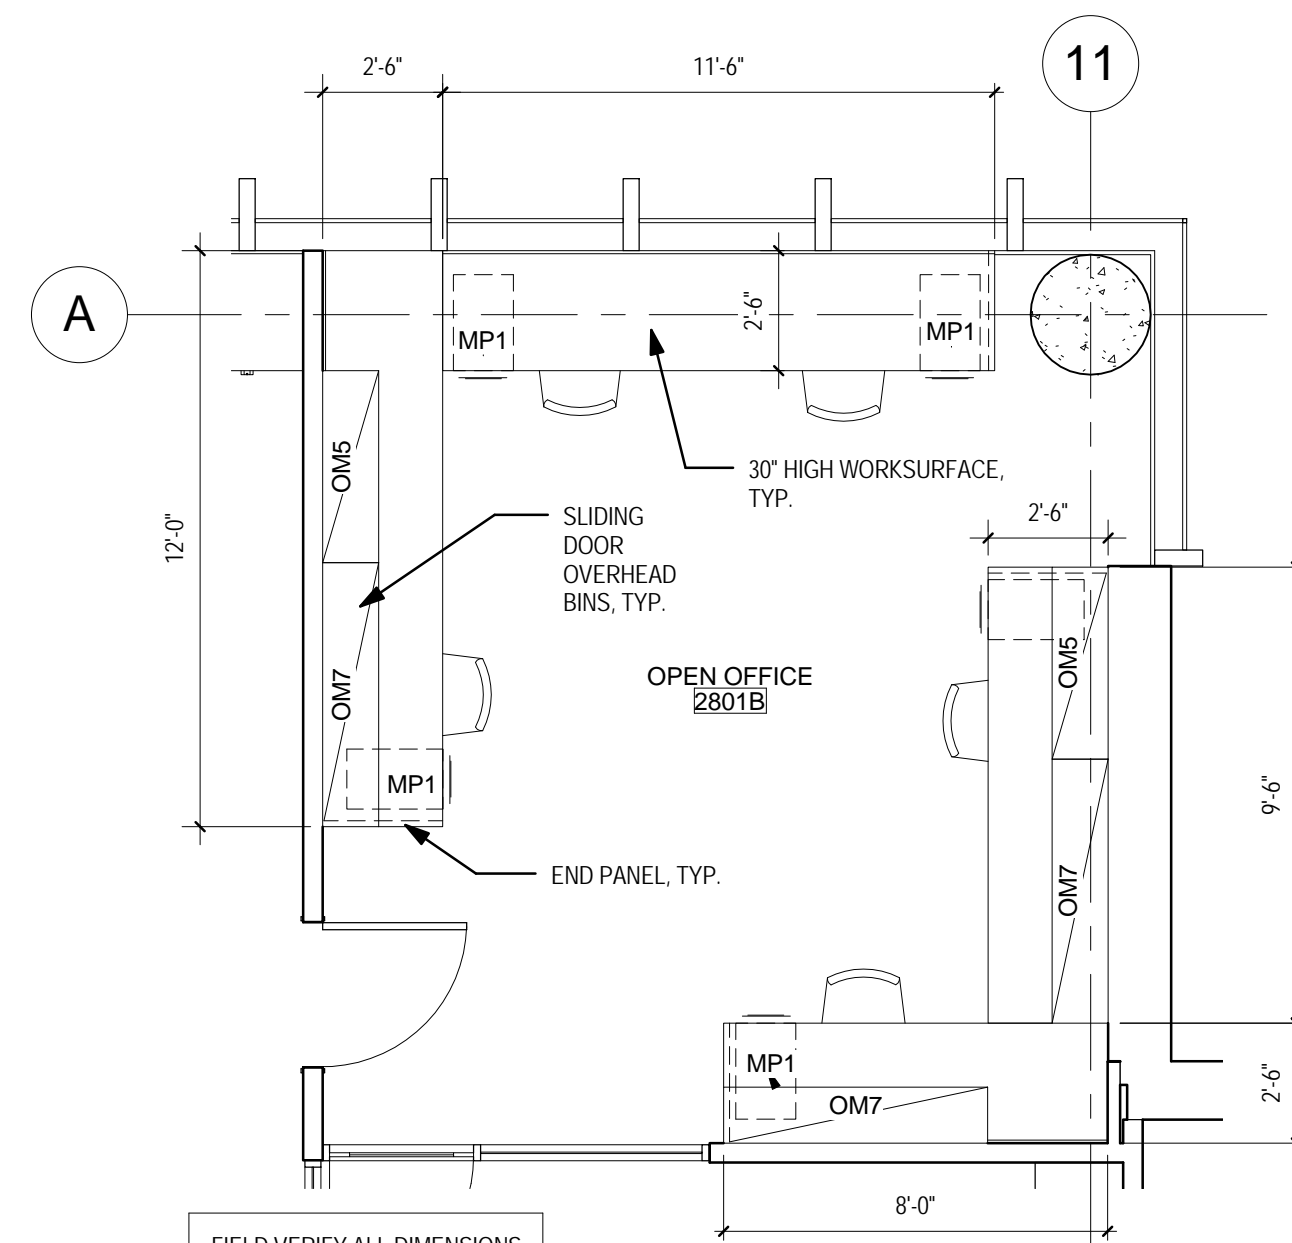


**A2 NATURALIST CENTER OFFICES**  
ID1411 1/4" = 1'-0"

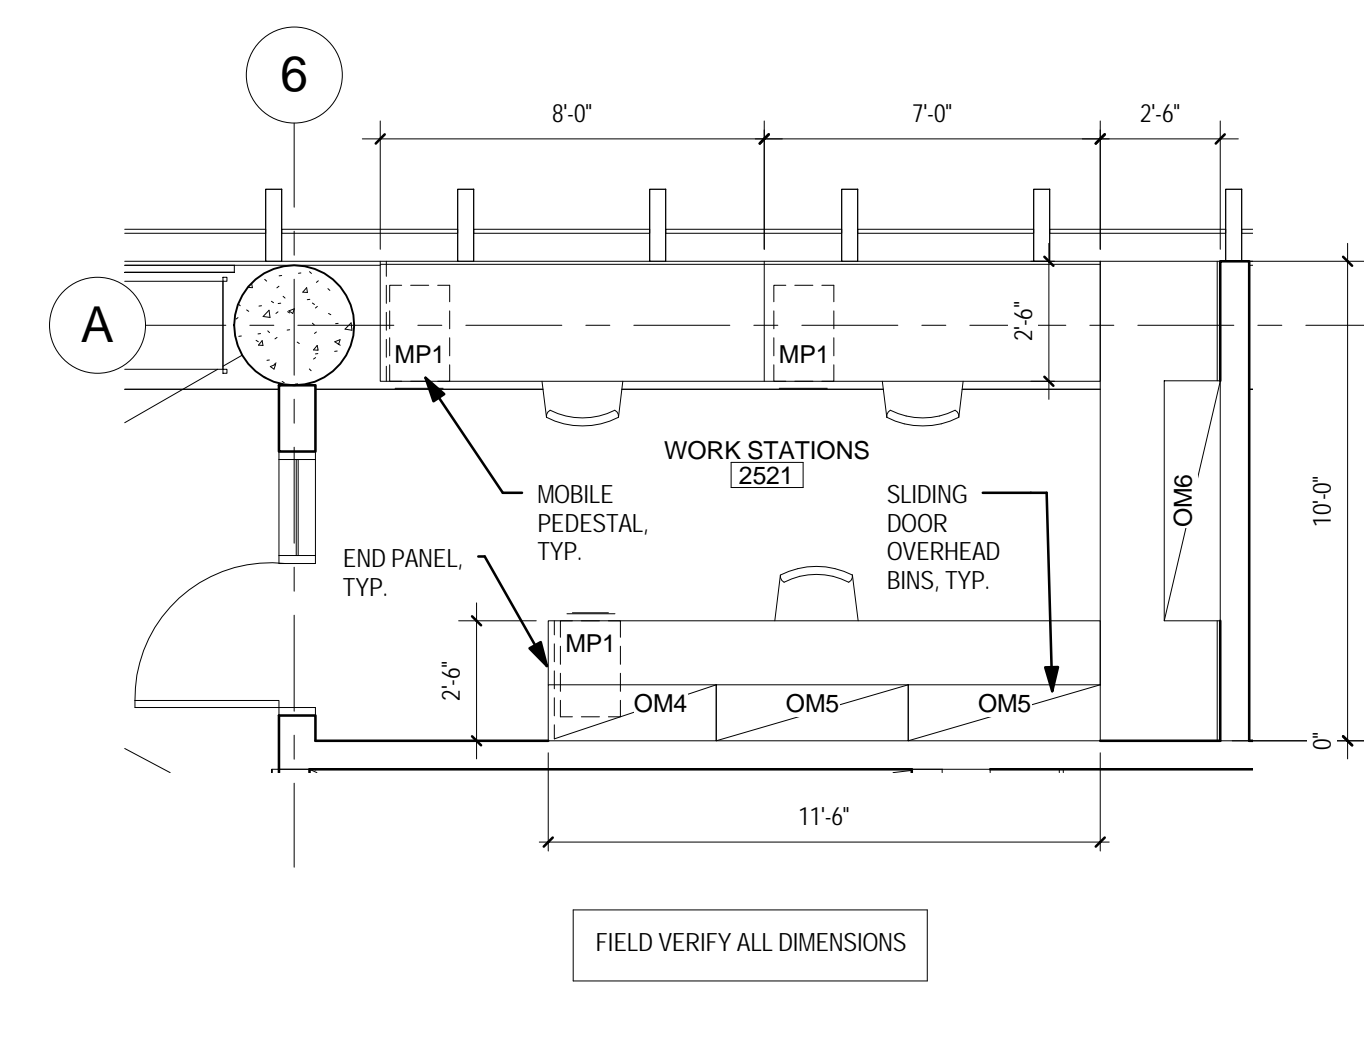

**A1 LIVING COLLECTIONS OFFICES**  
ID1411 1/4" = 1'-0"

FOR REVIEW ONLY 4.1.10

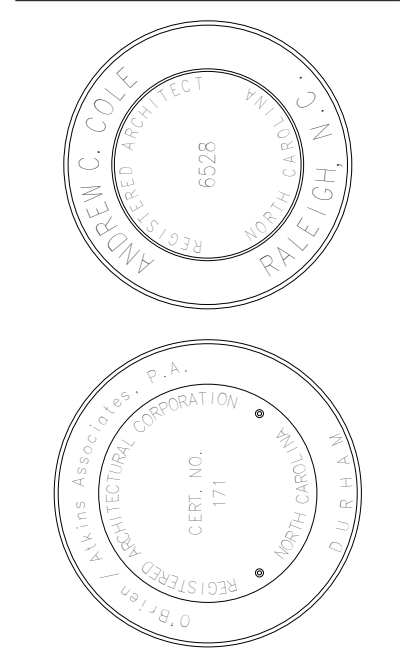

ISSUED FOR CONSTRUCTION	Date	By
	12/8/09	

Revision	Description	Date	By

Code Review No.	SCD No.	Project No.	Drawn By	Checked By	File Name
	07-0693801-E	2007079.00			ENLARGED LAB OFFICE PLANS