



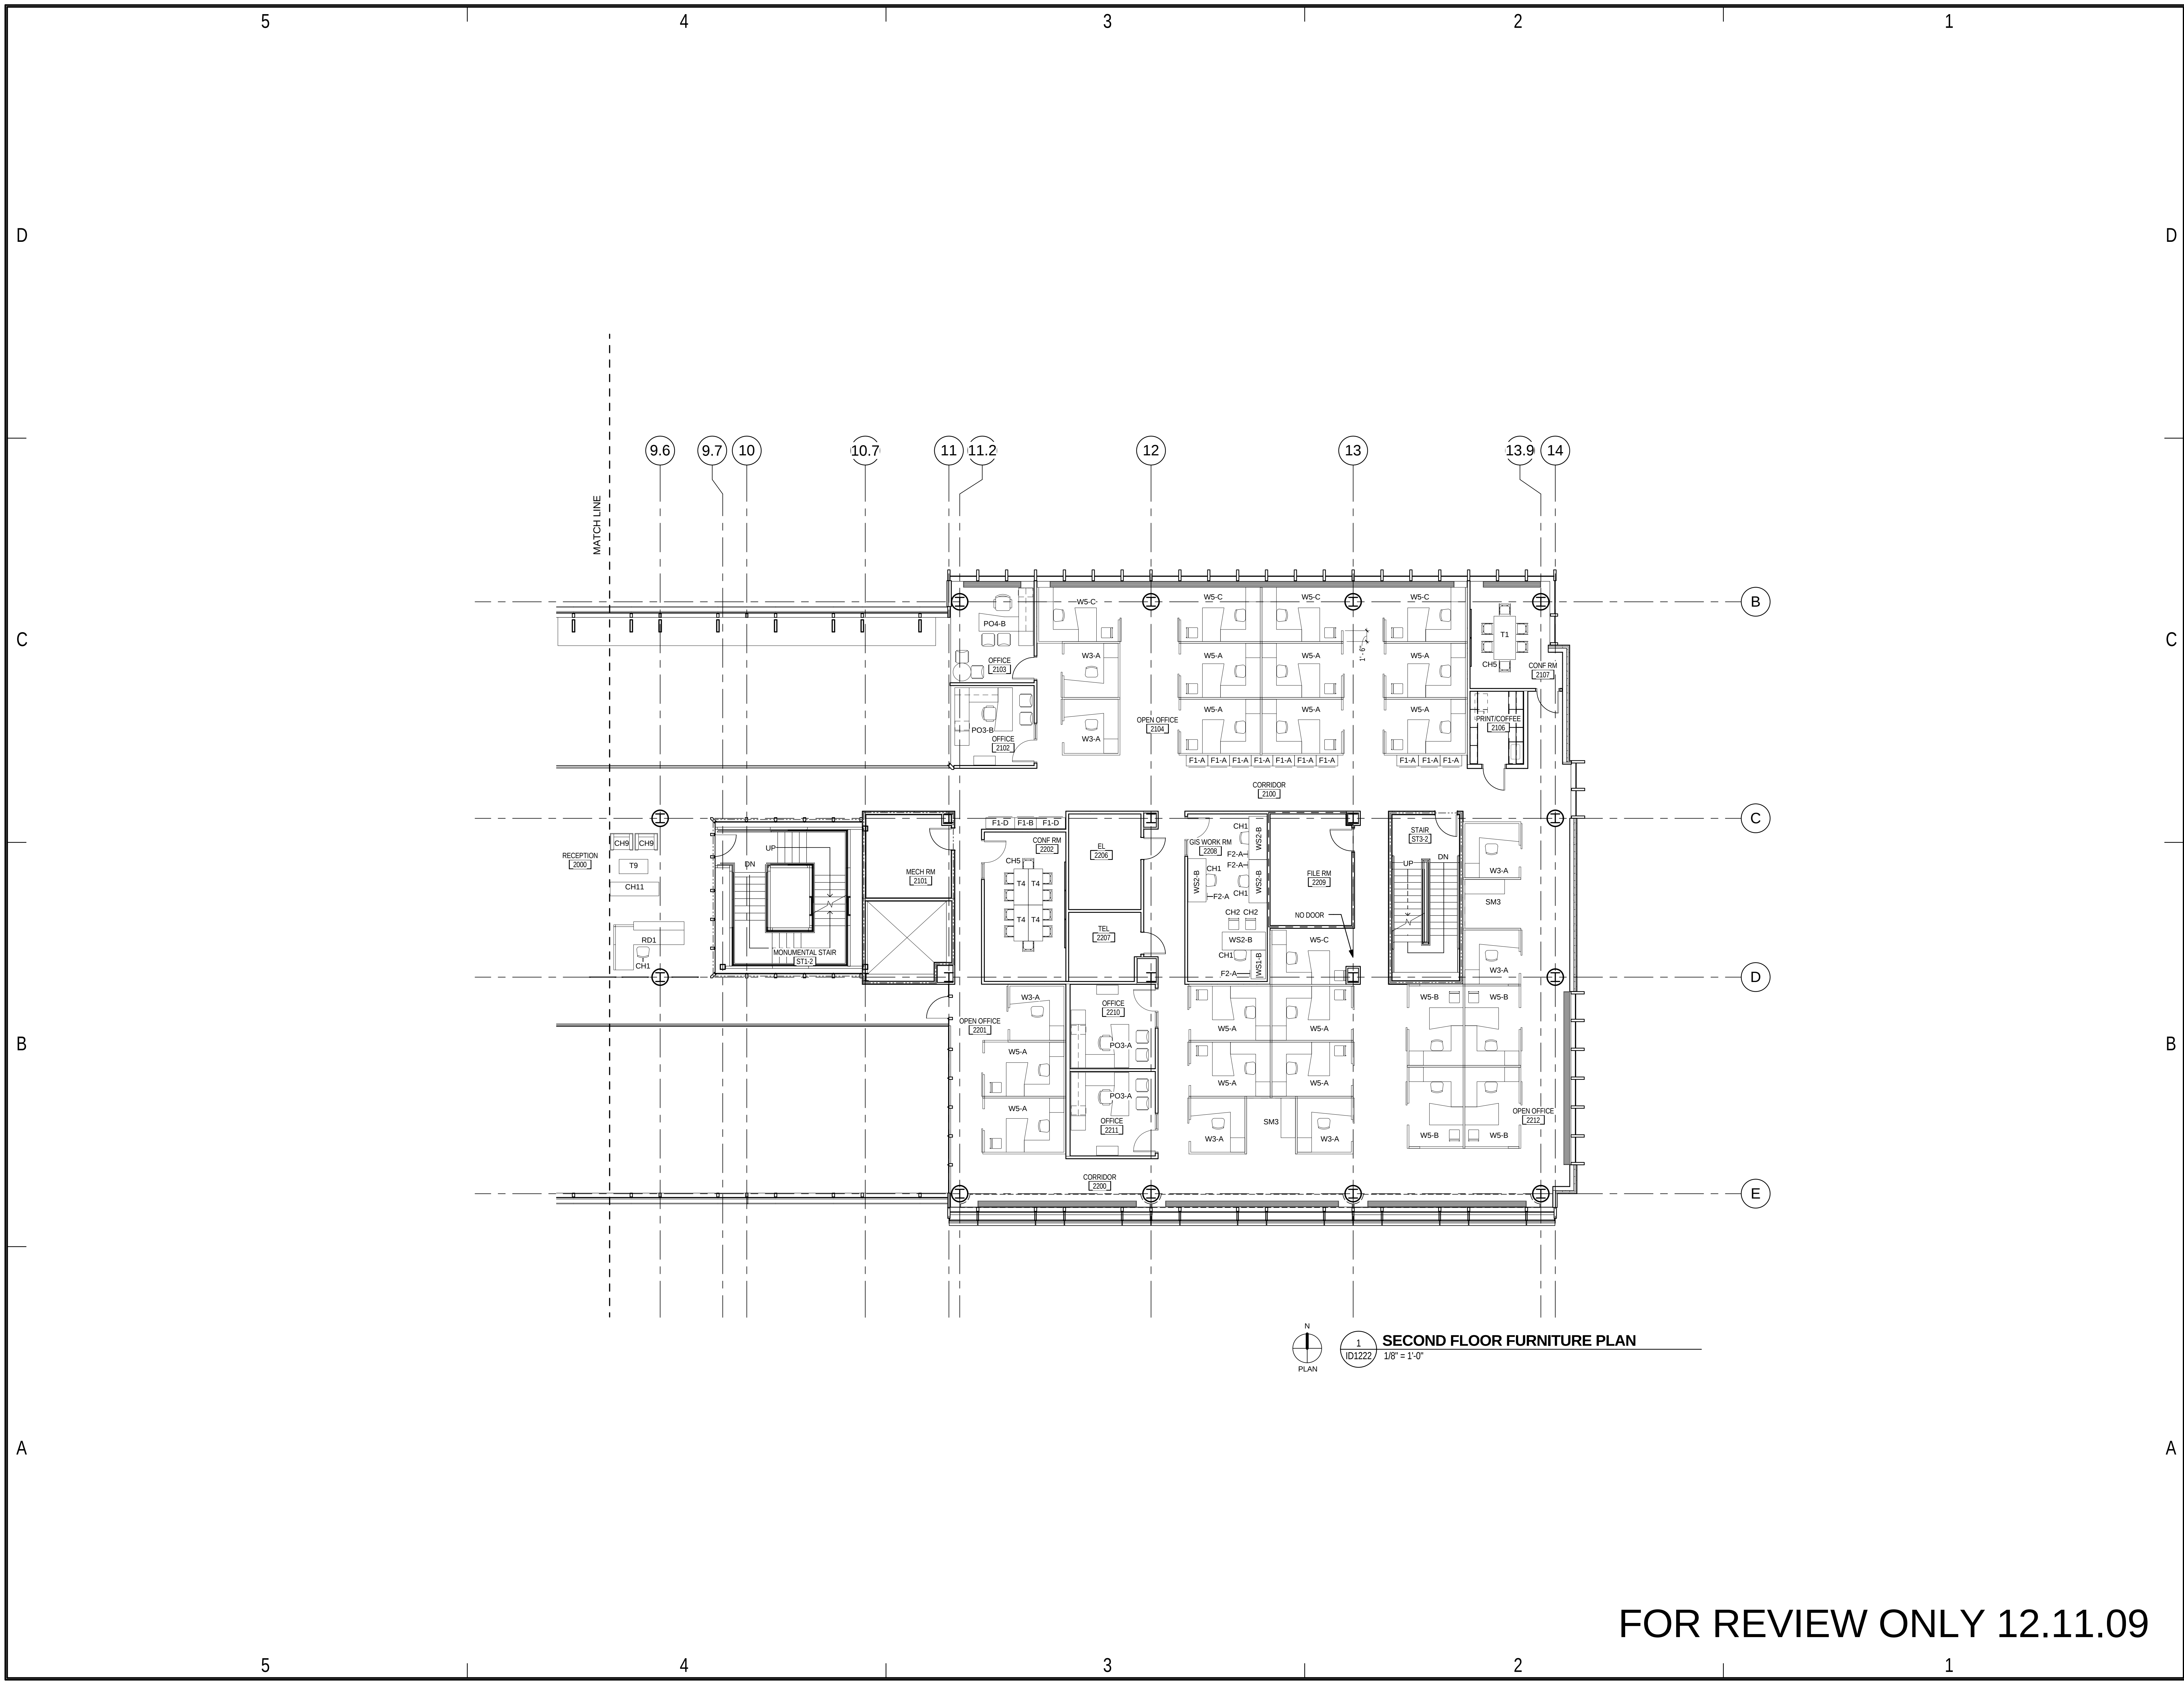

1 SECOND FLOOR FURNITURE PLAN  
ID1222 1/8" = 1'-0"

FOR REVIEW ONLY 12.11.09

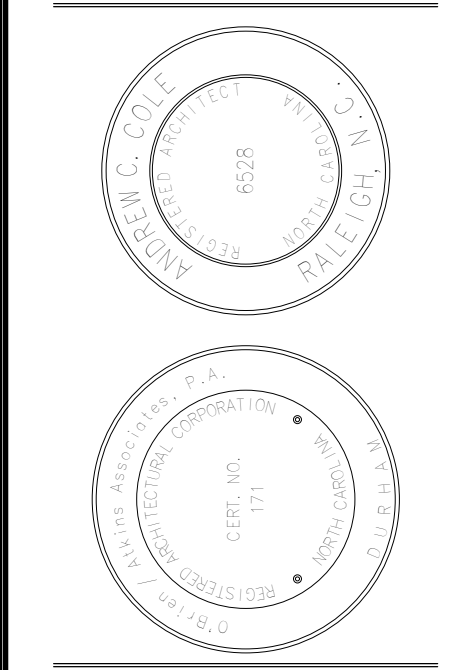

| ISSUED  | DATE   | BY |
|---------|--------|----|
| BID SET | 9/2/09 |    |
|         |        |    |
|         |        |    |
|         |        |    |

| Revision Schedule |      |    |
|-------------------|------|----|
| Issued            | Date | By |
|                   |      |    |

Code Review No.  
SCO No. 07-06938-01D  
Project No. 2007079.01  
Checked By ACC

File Name  
SECOND FLOOR FURNITURE PLAN - AREA 2

Drawn By RTR  
Sheet