


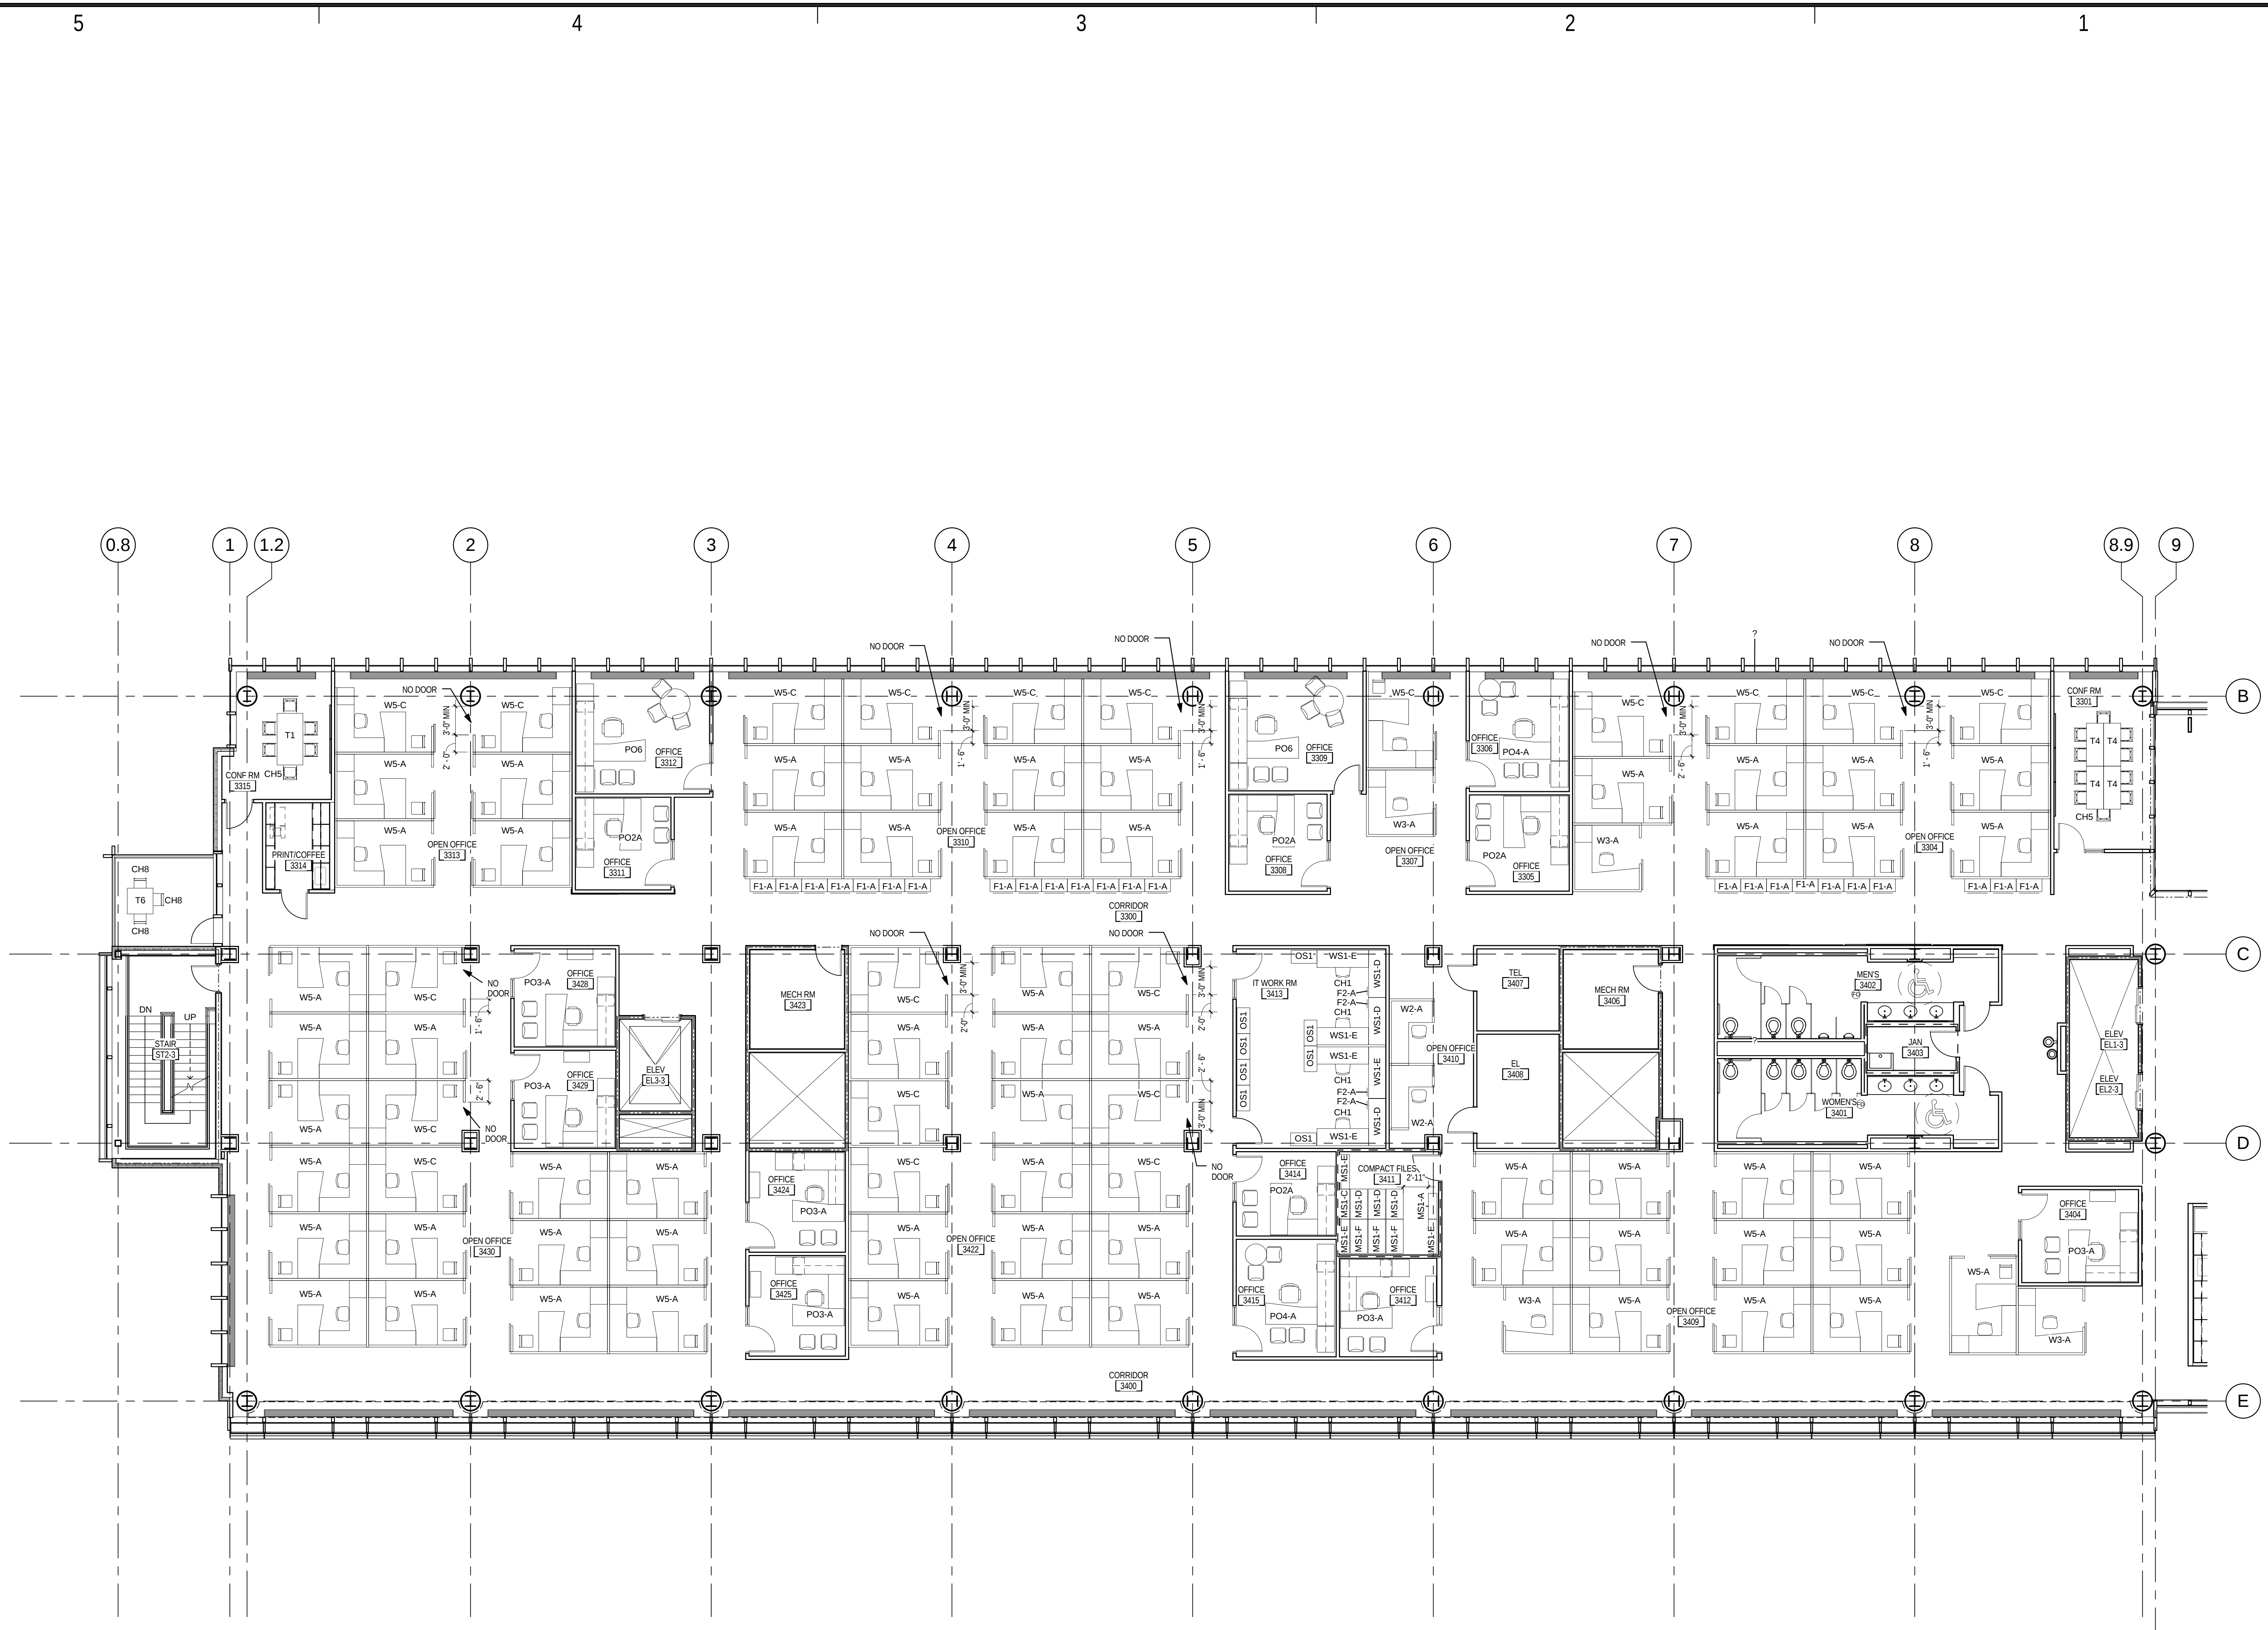

1 THIRD FLOOR FURNITURE PLAN
ID1231 1/8" = 1'-0"

FOR REVIEW ONLY 12.11.09

OBrienAtkins
Architecture/Engineering/Landscape Architecture/Planning/Interior Design

OBrienAtkins Associates, PA
1000 Peachtree Street, NE
Atlanta, GA 30309
404.525.1000 Fax
404.525.1001
www.obrienatkins.com

FENTRESS | ARCHITECTS

421 Broadway, Denver, CO 80203
303.722.5000

Green Square
Complex
Raleigh, North Carolina
DENR Office Building

ISSUED	DATE	BY
BID SET	9/2/09	

Revision Schedule		
Issued	Date	By

Code Review No.

SCO No. 07-06938-01D

Project No. 2007079.01

Checked By ACC

File Name
THIRD FLOOR
FURNITURE PLAN -
AREA 1

Drawn By RTR

Sheet

ID1231

0 OF 00 SHEETS