

5

4

3

2


1

D

C

B

A

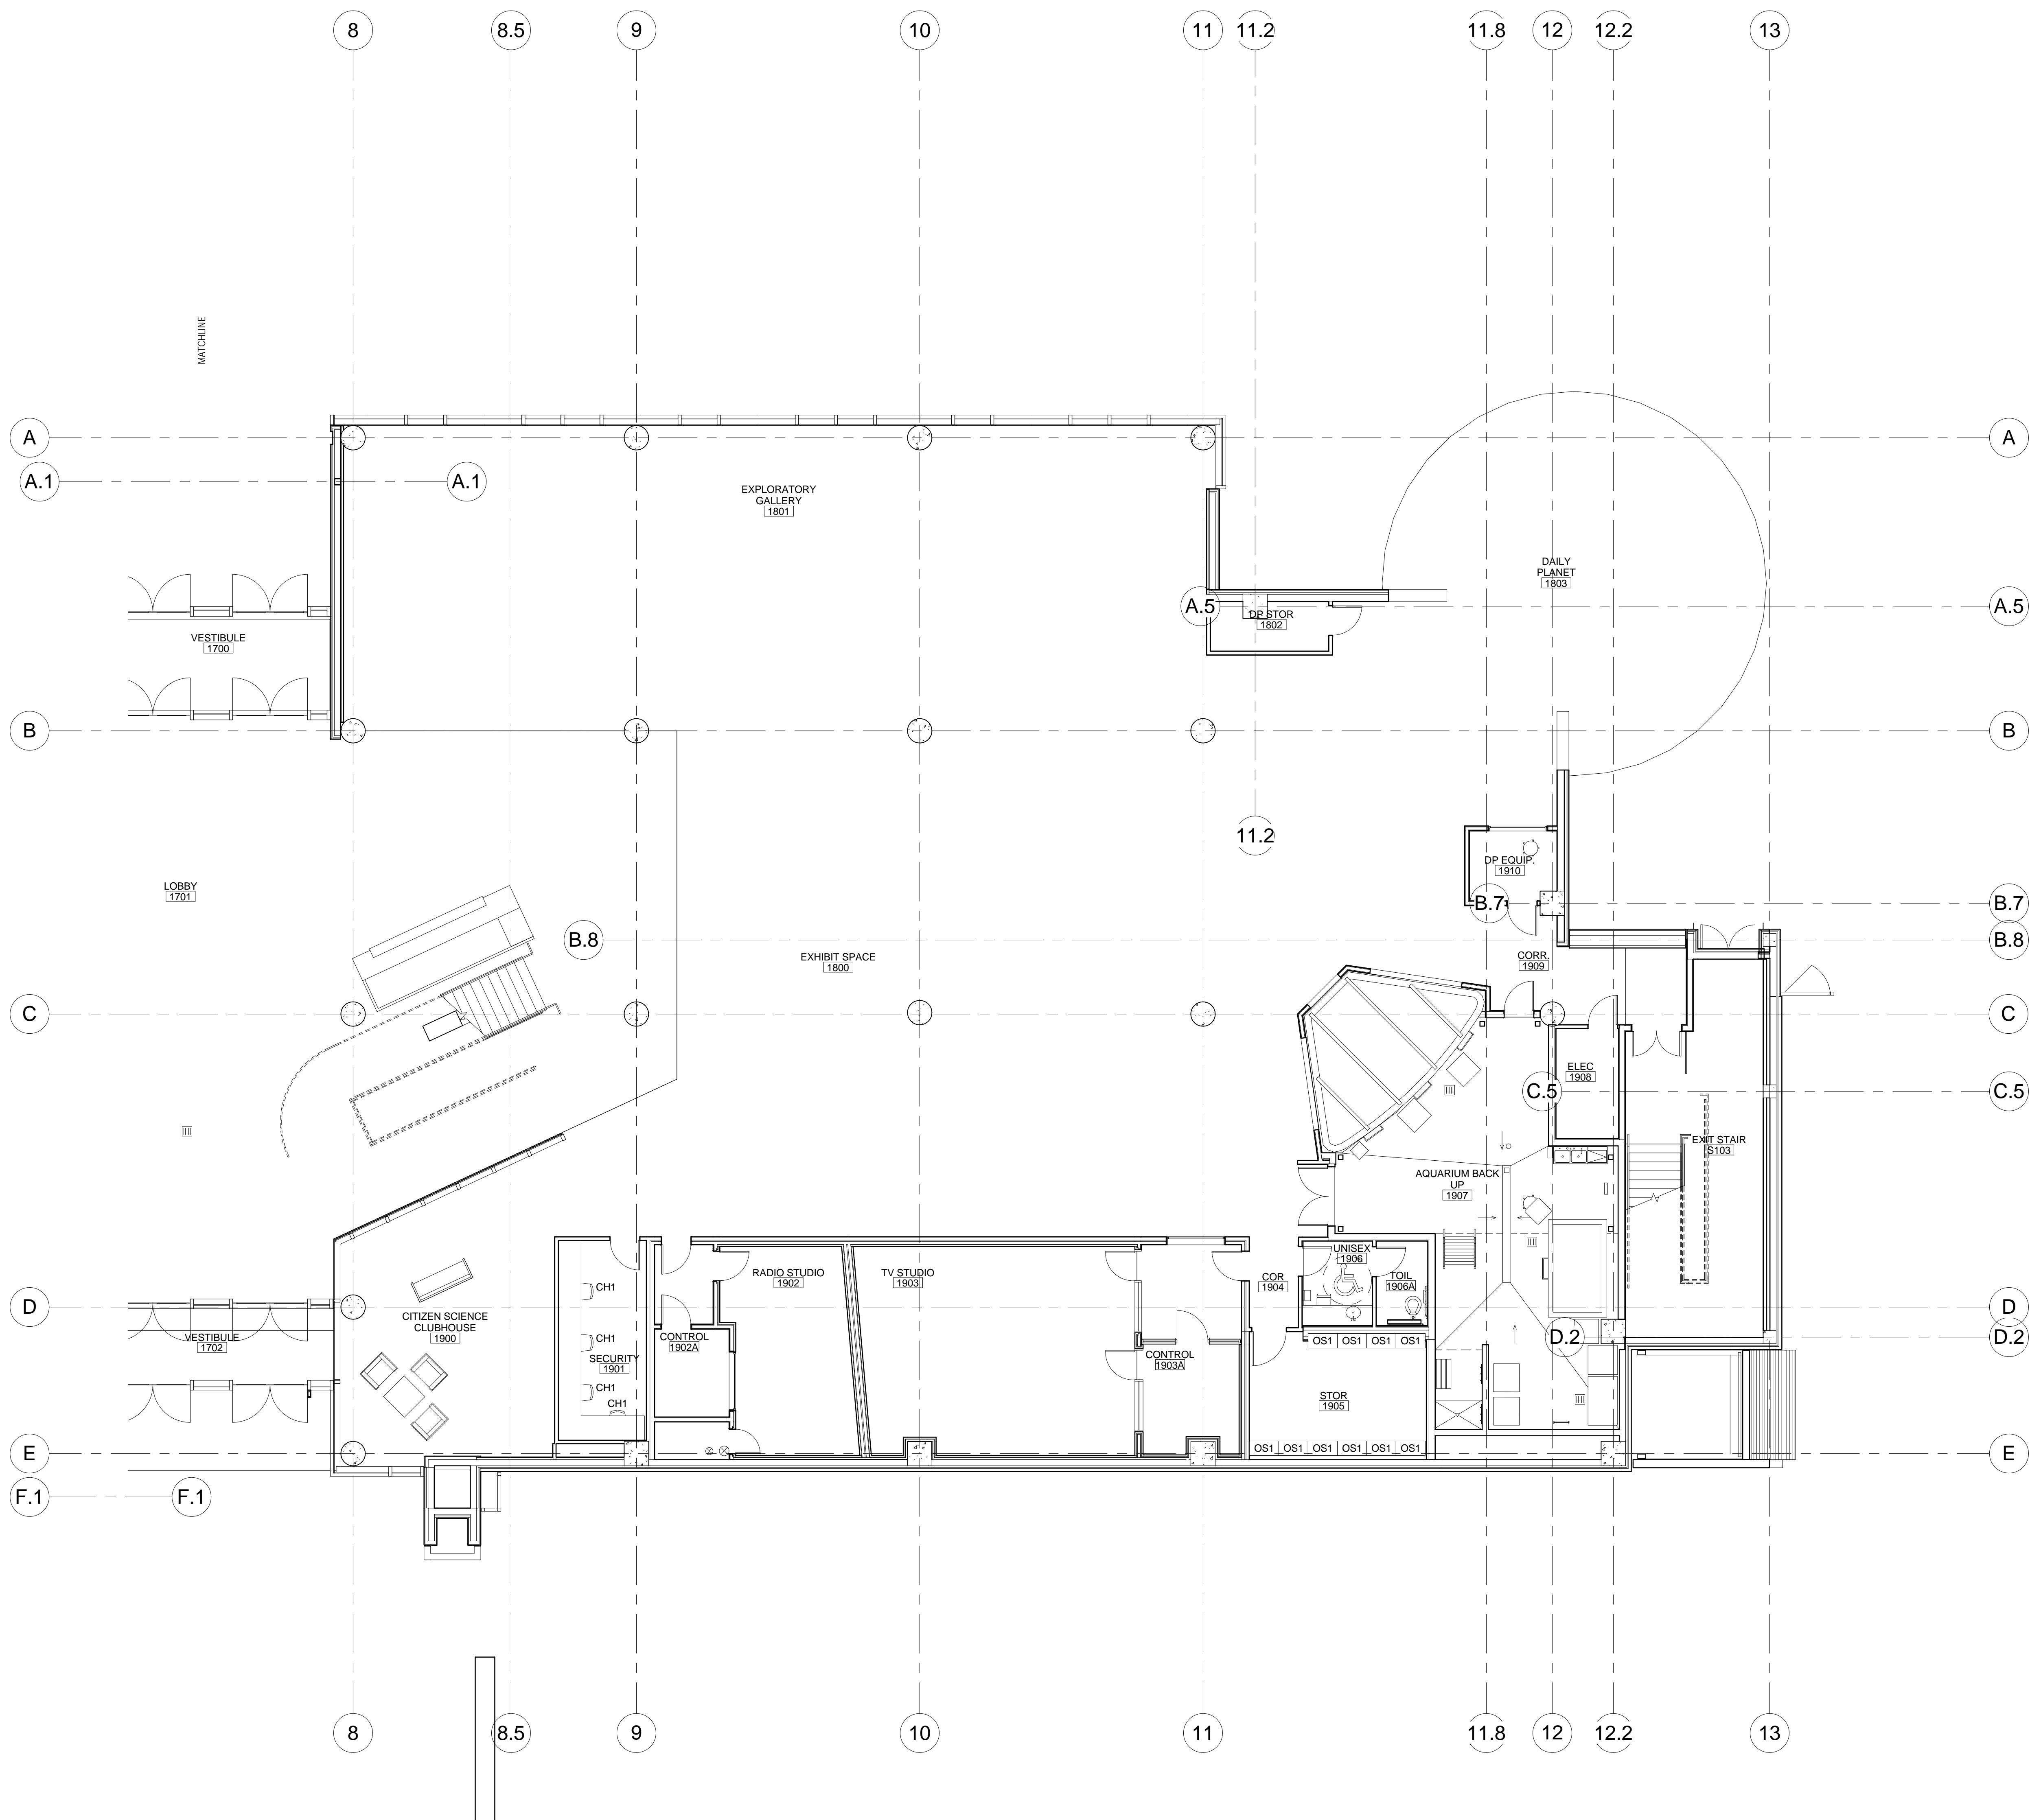

1 LEVEL ONE FURNITURE PLAN - AREA 2
 ID1312 1/8" = 1'-0"

FOR REVIEW ONLY 4.1.10



5

4

3

2

1

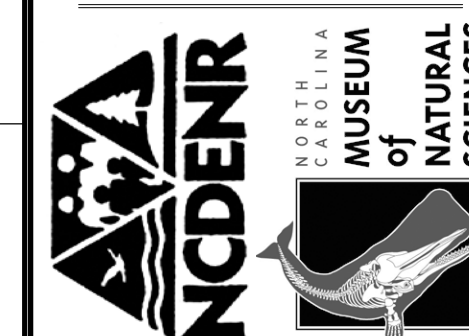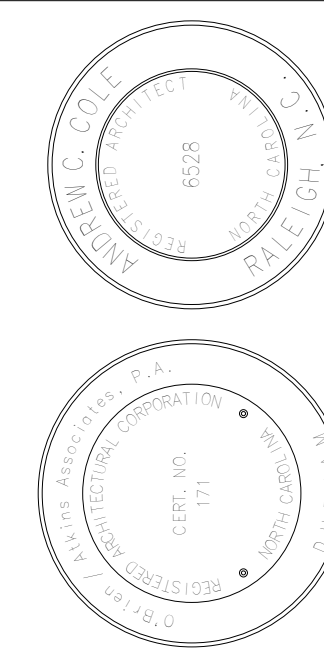

| ISSUED | Date | By |
|-------------------------|---------|----|
| ISSUED FOR CONSTRUCTION | 12/8/09 | |
| Revision Schedule | | |
| Revision Description | Date | By |

| | |
|-----------------|---------------------------------|
| Code Review No. | |
| SCD No. | 07-0693801-E |
| Project No. | 2007079.00 |
| Drawn By | RTR |
| Checked By | |
| File Name | LEVEL 1 FURNITURE PLAN - AREA 2 |