

5

4

3

2


1

D

C

B

A

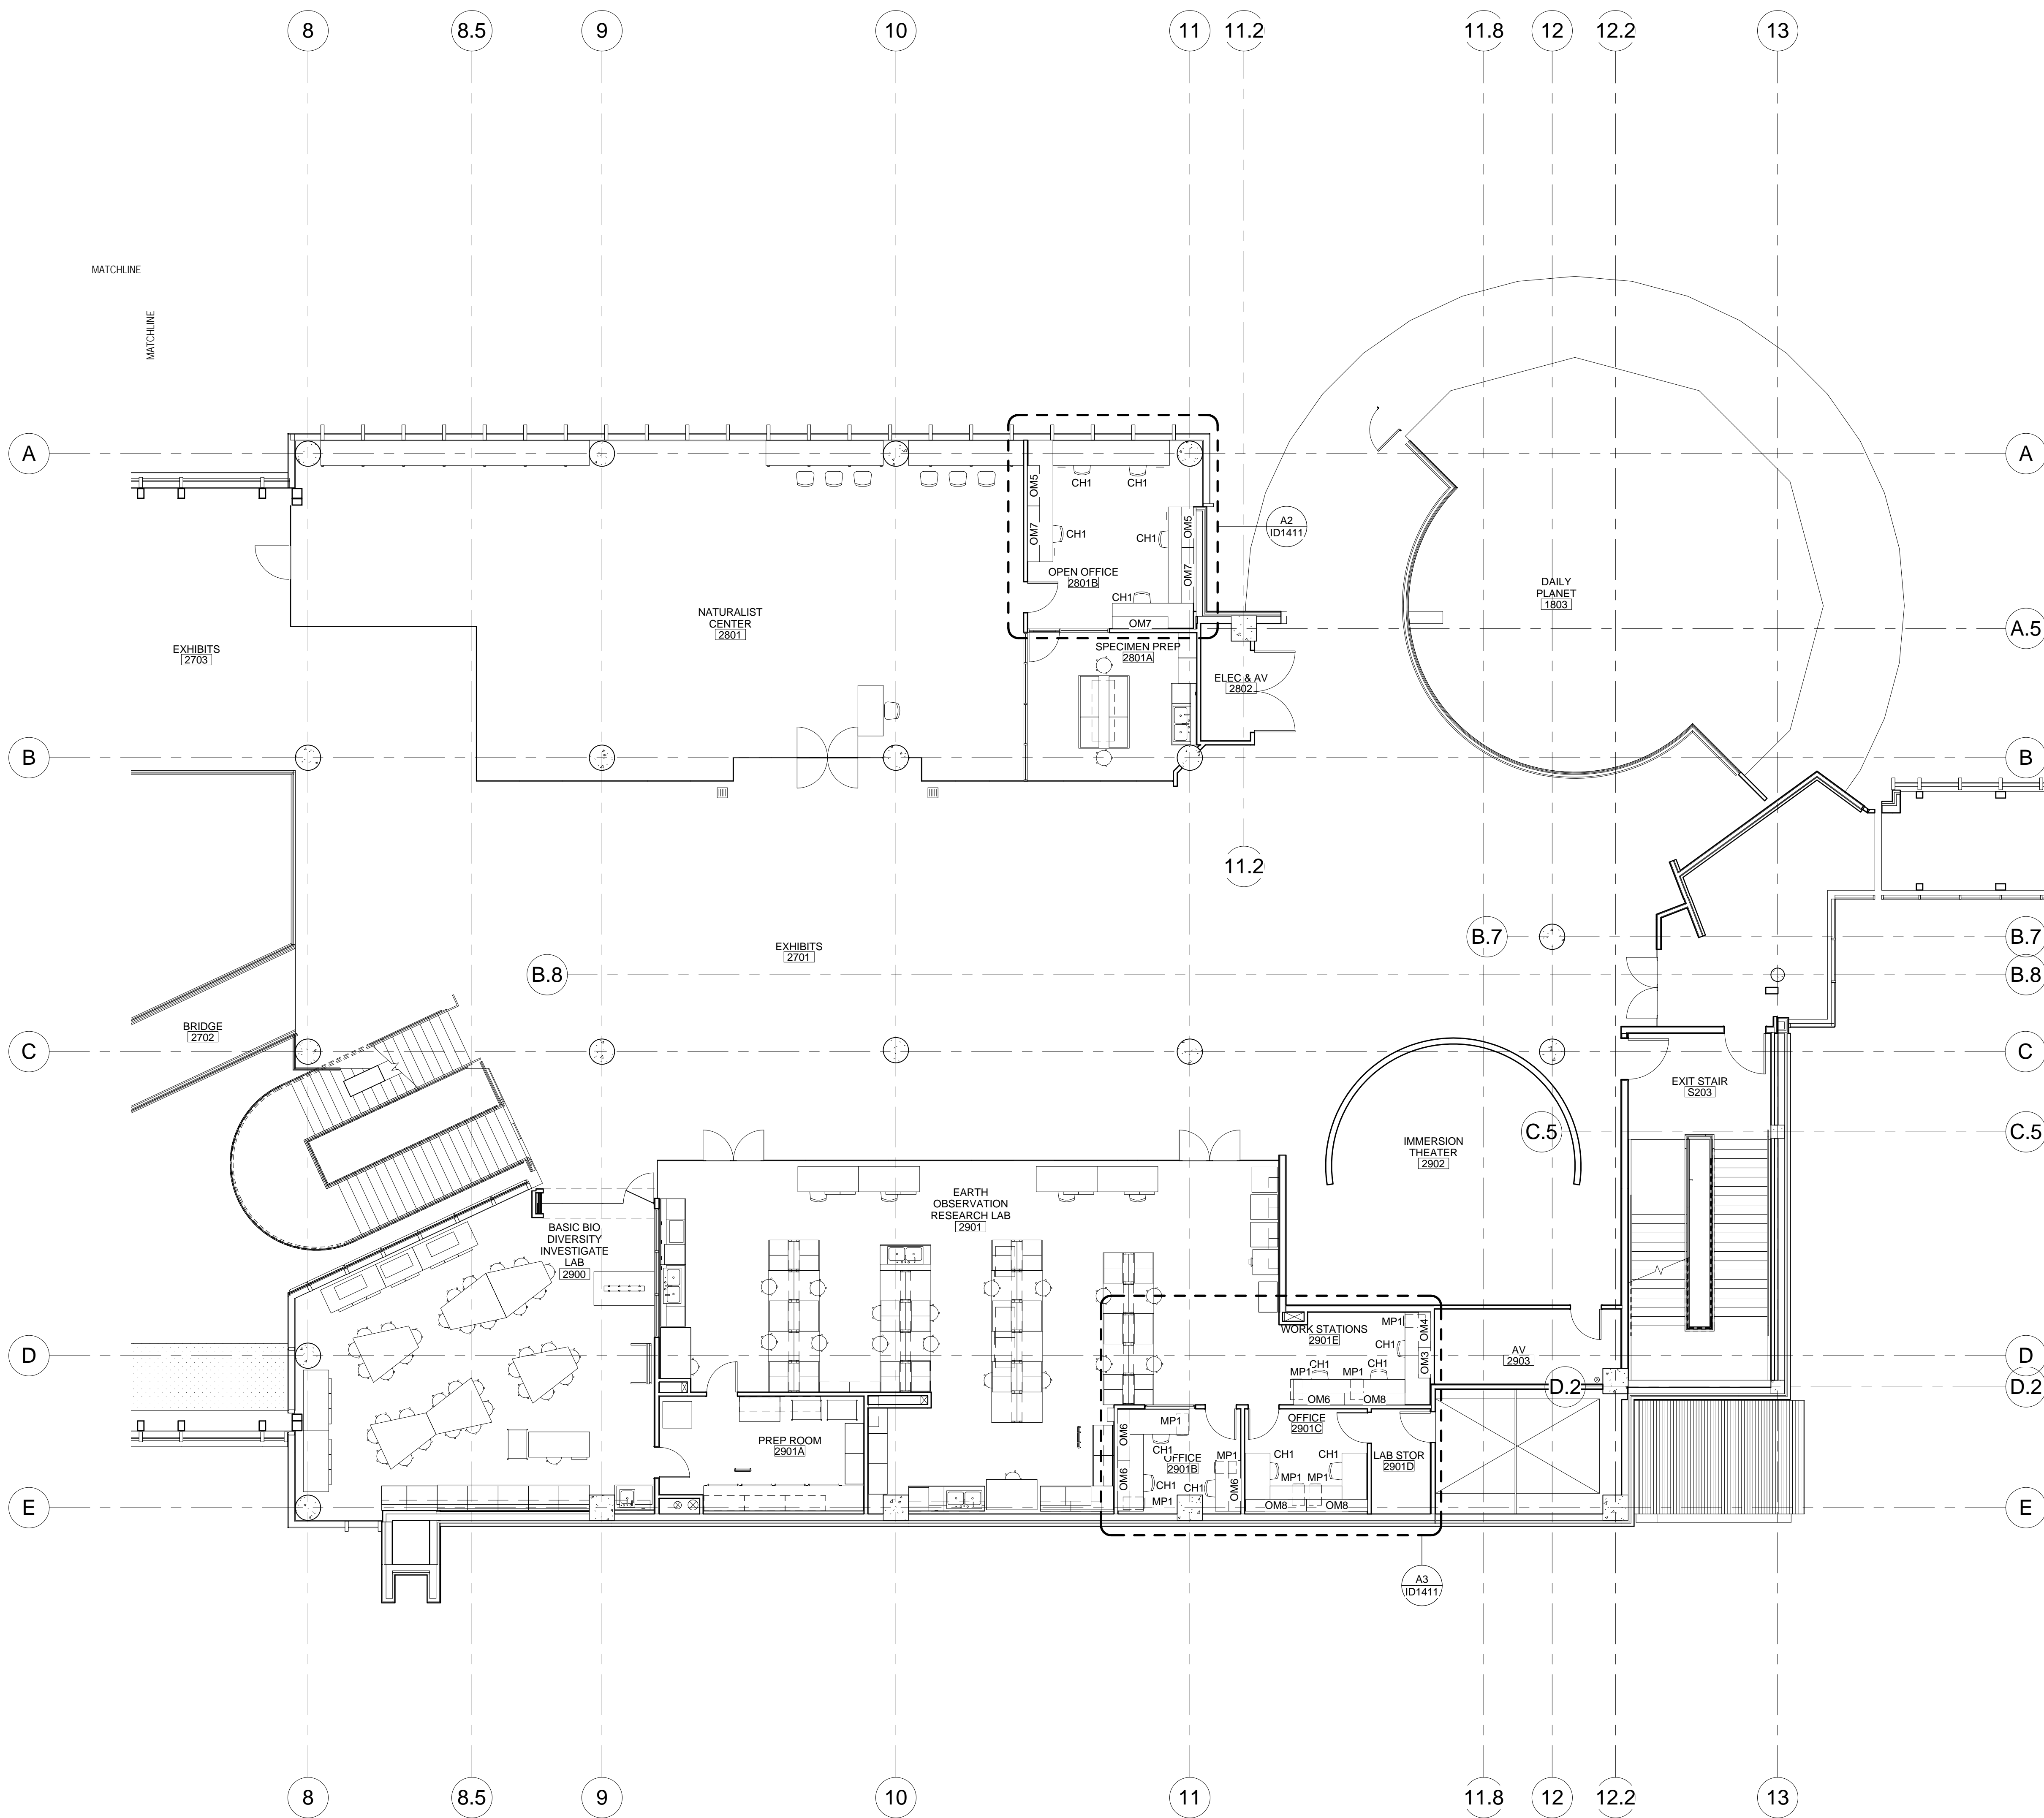

1 LEVEL TWO FURNITURE PLAN - AREA 2
 ID1322 1/8" = 1'-0"

FOR REVIEW ONLY 4.1.10



5

4

3

2

1

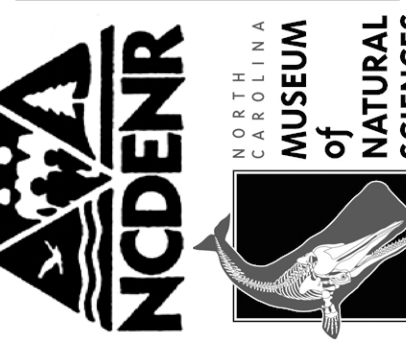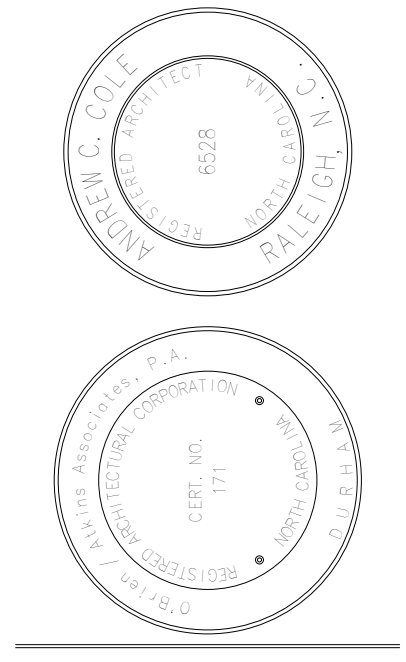

ISSUED FOR CONSTRUCTION	Date	By	
	12/8/09		
Revision	Description	Date	By