

5

4

3

2


1

D

C

B

A

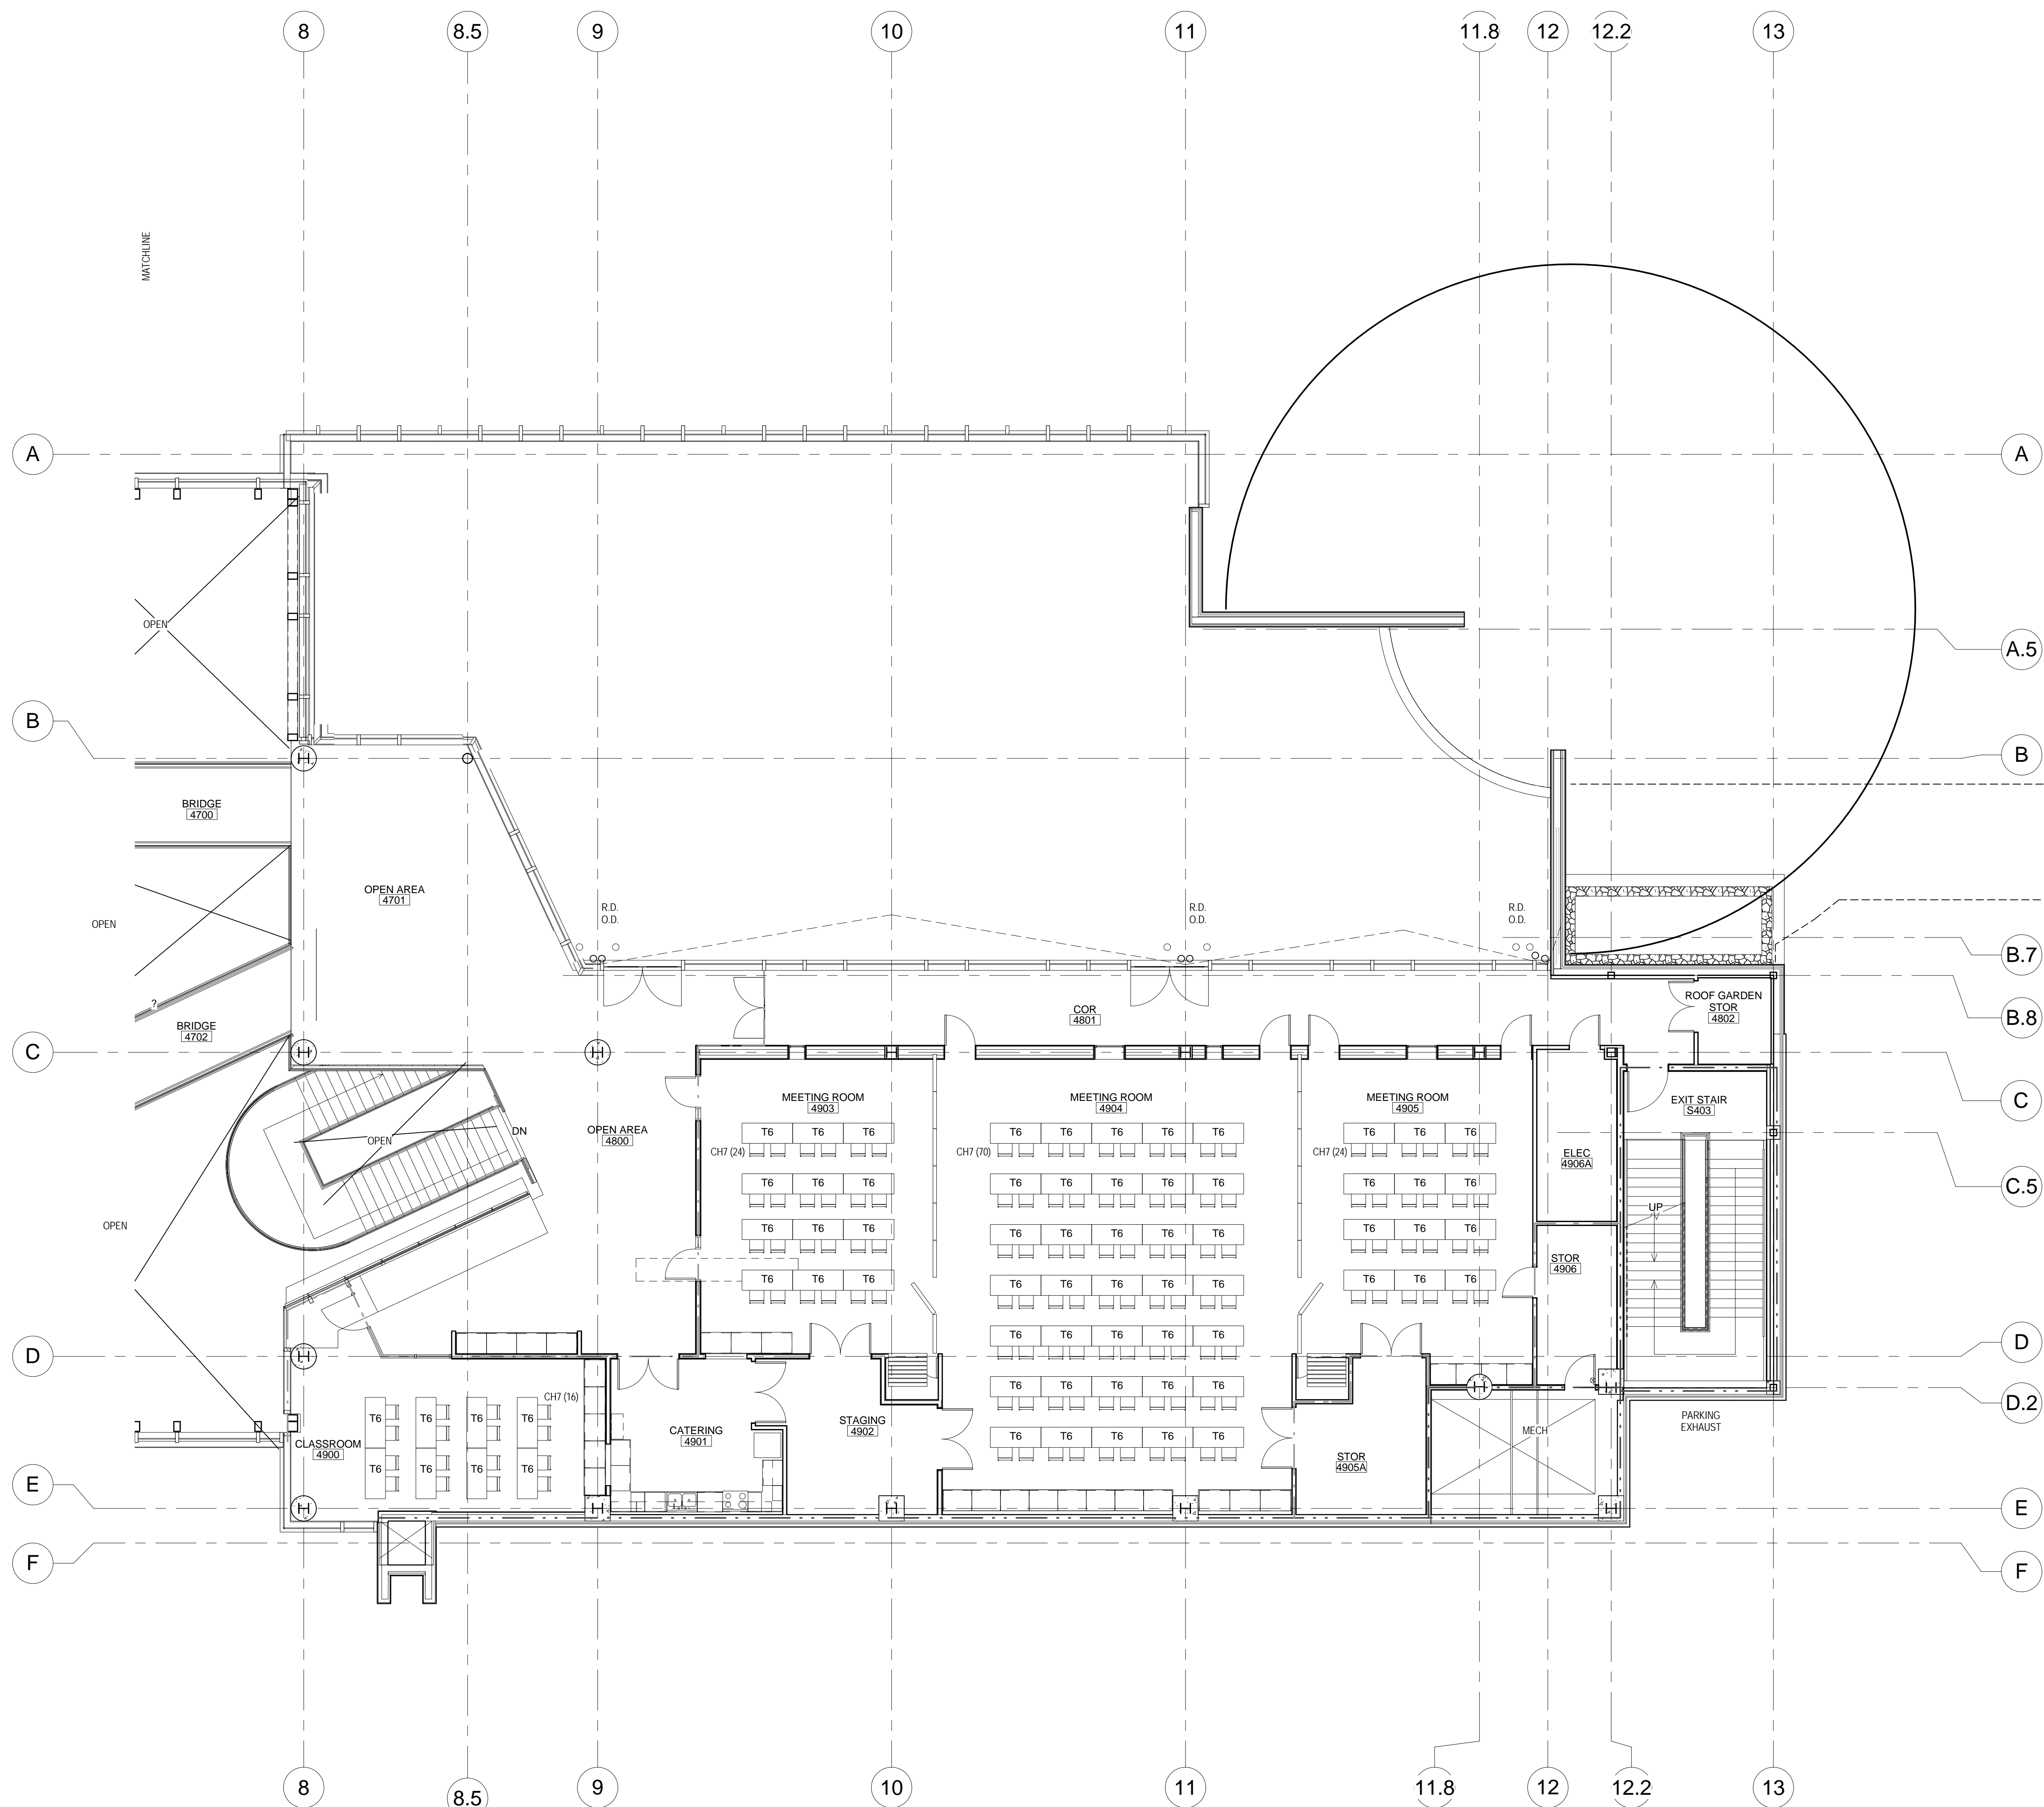

1 LEVEL FOUR FURNITURE PLAN - AREA 2  
 ID1342 1/8" = 1'-0"

FOR REVIEW ONLY 4.1.10


5

4

3

2

1

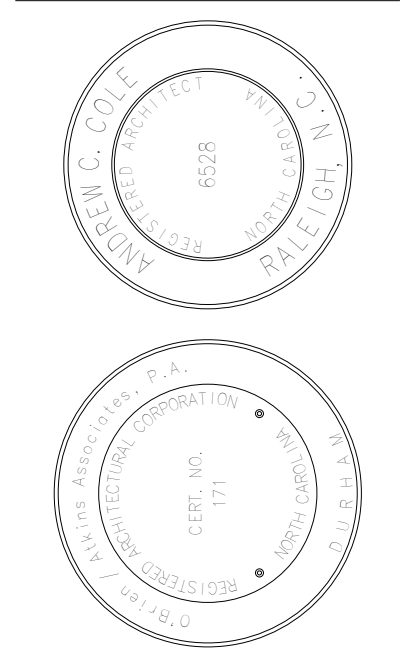

ISSUED	Date	By
ISSUED FOR CONSTRUCTION	12/8/09	

Revision	Description	Date	By
1	Revision Schedule		

Code Review No.	
SCD No.	07-0693801-E
Project No.	2007079.00
Drawn By	RTR
Checked By	
File Name	LEVEL 4 FURNITURE PLAN - AREA 2